



C:\Users\lms\Documents\2024-11_EDISON & STAGG HS LIBRARY FLOORING_inS985D.rvt

11/25/2024 3:50:02 PM

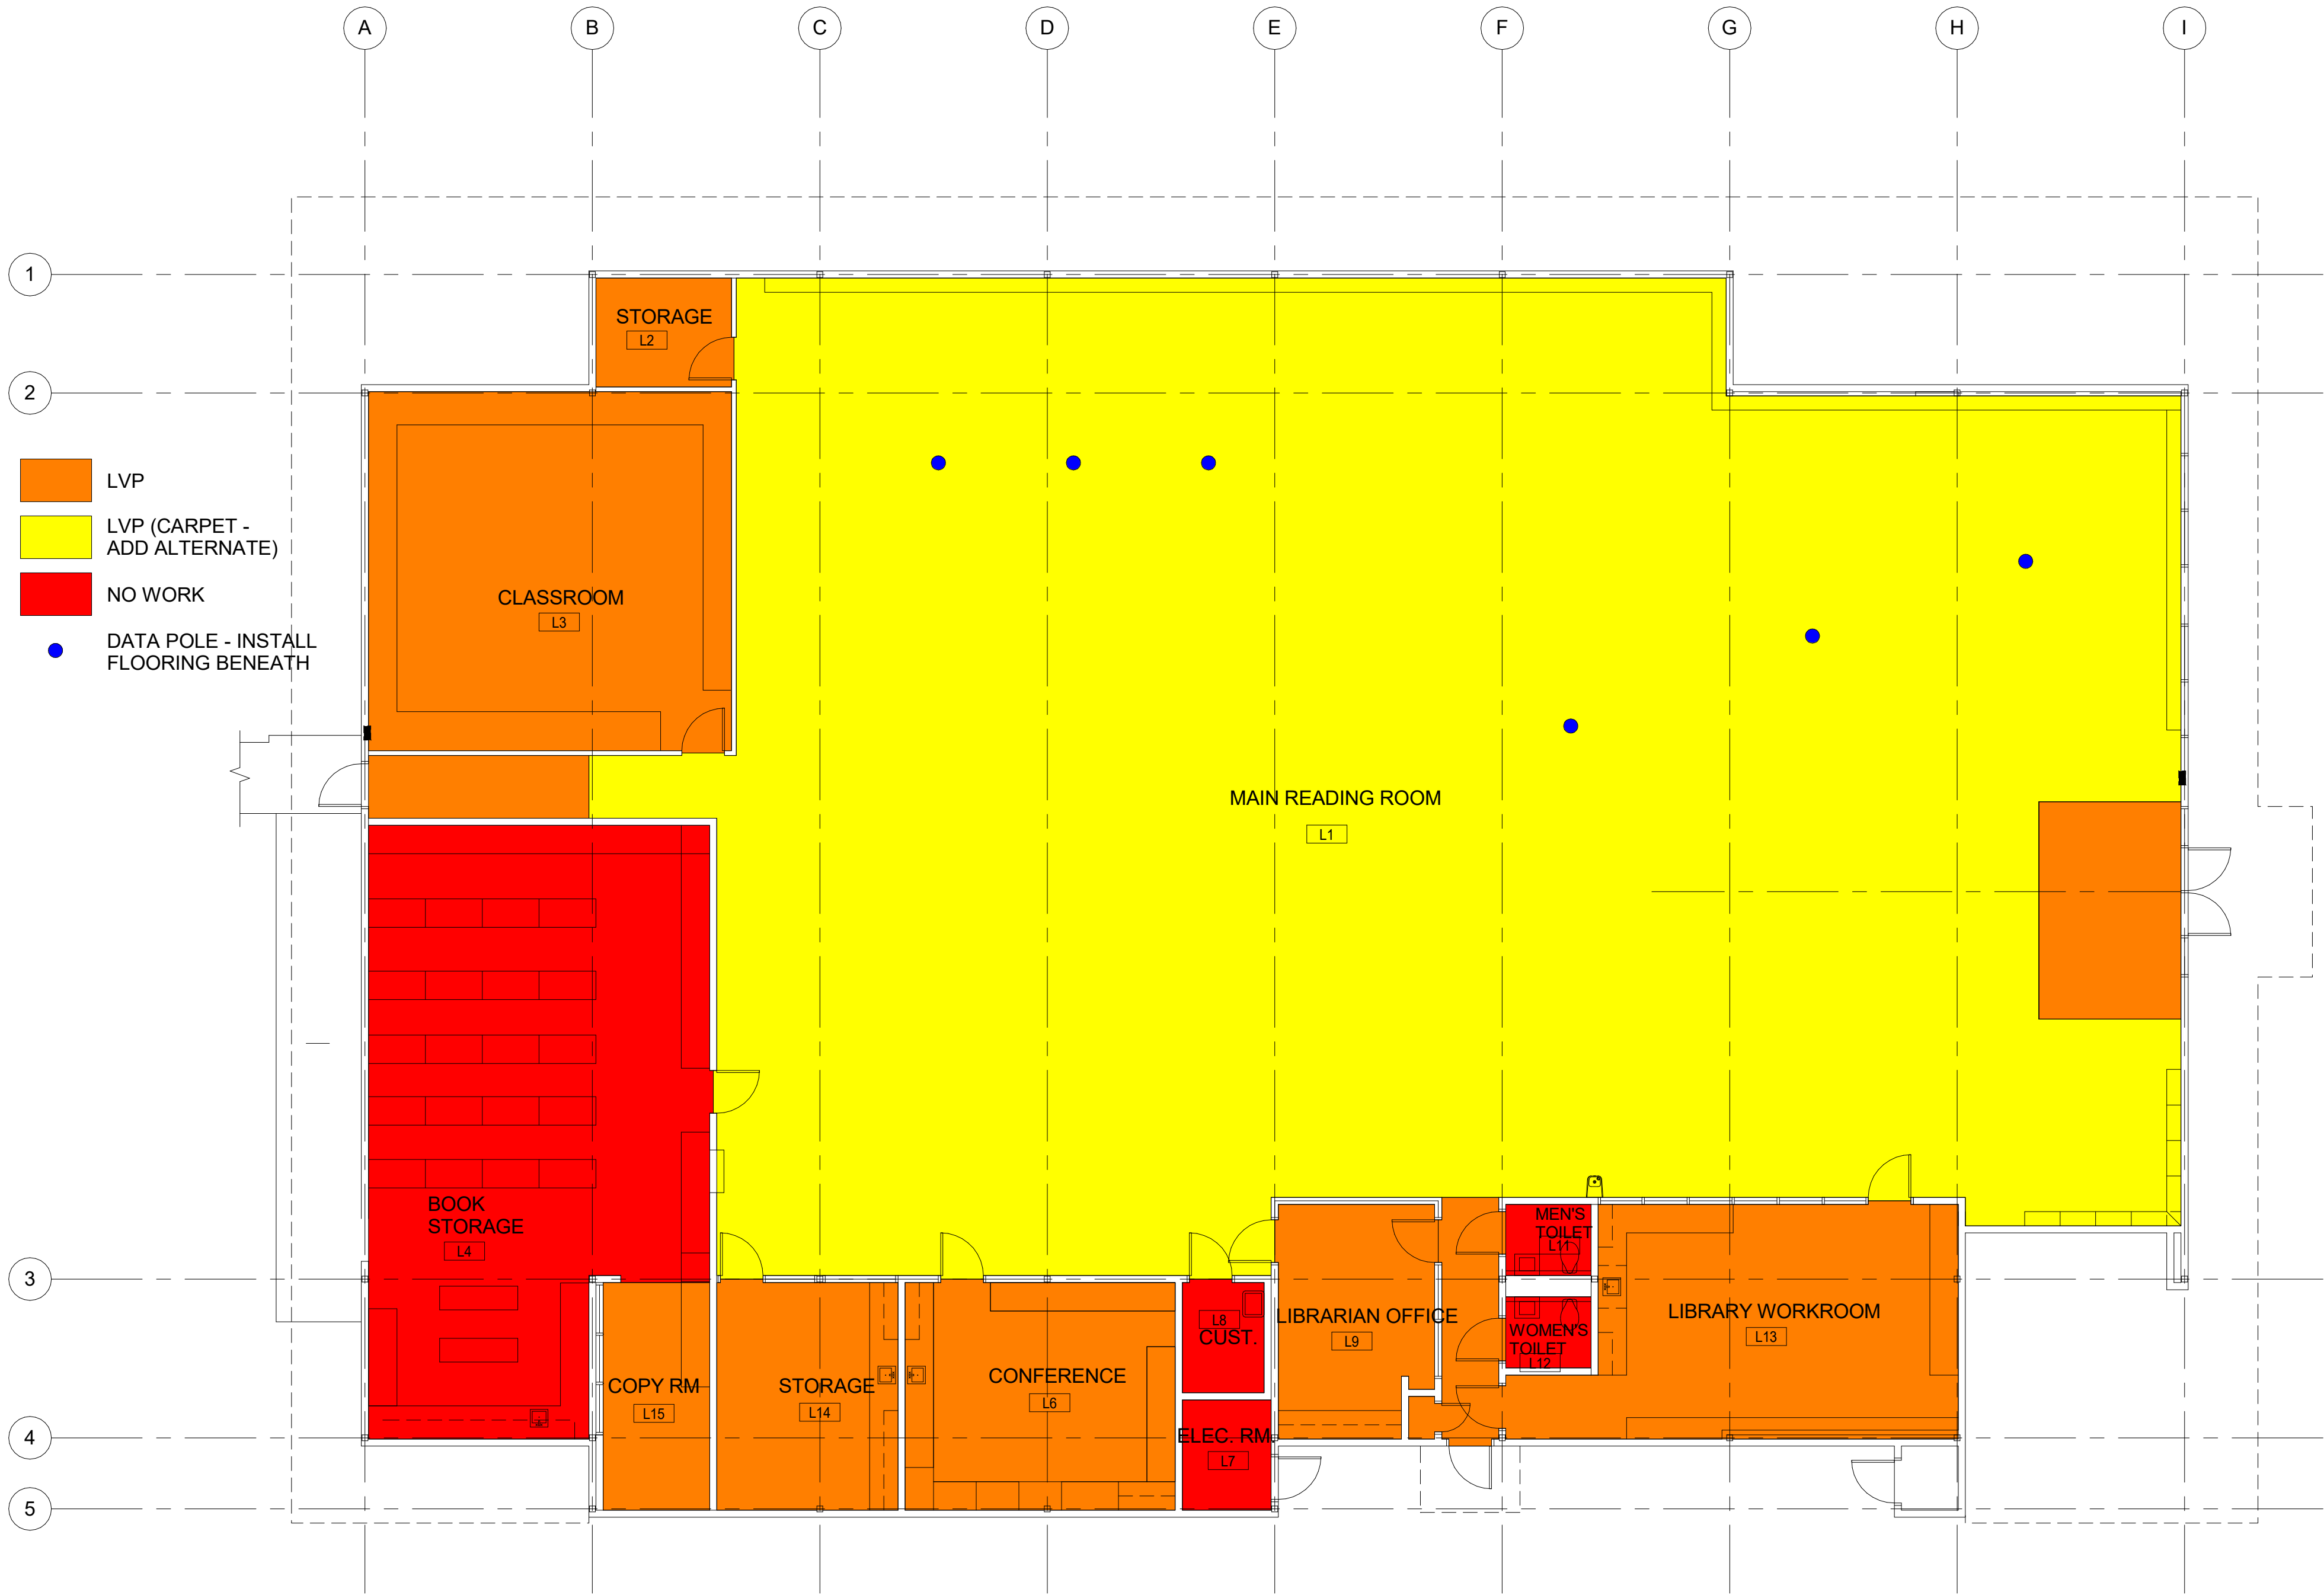

1 EDISON HIGH SCHOOL LIBRARY FLOOR FINISHES PLAN
1/8" = 1'-0"

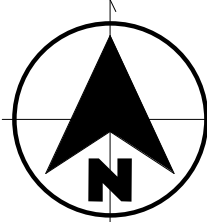

ARCHITECHNICA

555 West Benjamin Holt Drive, Suite 423
Stockton, California 95207
P: (209) 952-5850
F: (209) 952-2442
E: hello@architechnica.net

www.architechnica.net



© 2024 ARCHITECHNICA

CONSULTANT



STAGG & EDSION HS
LIBRARY FLOORING
REPLACEMENT
PROJECT

EDISON HS:
100 Doctor M.L.K. Jr Blvd,
Stockton, CA 95206

STAGG HS:
1621 Brookside Rd,
Stockton, CA 95207

STOCKTON UNIFIED
SCHOOL DISTRICT

REVISIONS	

PROJECT NO: 2024-11

ISSUE SET: CD

ISSUE DATE: 11/22/2024

DRAWN BY: HD, TLD

EDISON HIGH
SCHOOL LIBRARY
FLOOR FINISHES
PLAN


A1.1

C:\Users\lms\Documents\2024-11_EDISON & STAGG HS LIBRARY FLOORING_inS985D.rvt

11/25/2024 3:50:03 PM




1 STAGG HIGH SCHOOL LIBRARY FLOOR FINISHES PLAN
1/8" = 1'-0"

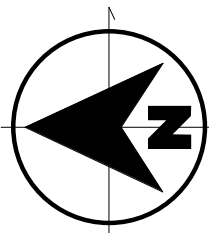

ARCHITECHNICA

555 West Benjamin Holt Drive, Suite 423
Stockton, California 95207
P: (209) 952-5850
F: (209) 952-2442
E: hello@architechnica.net

www.architechnica.net

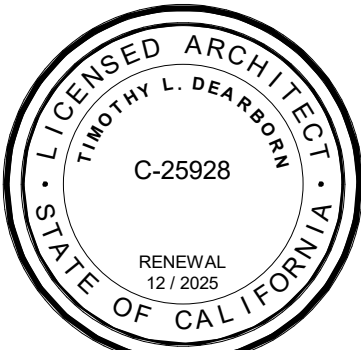

© 2024 ARCHITECHNICA

CONSULTANT



STAGG & EDSION HS
LIBRARY FLOORING
REPLACEMENT
PROJECT

EDISON HS:
100 Doctor M.L.K. Jr Blvd,
Stockton, CA 95206

STAGG HS:
1621 Brookside Rd,
Stockton, CA 95207

STOCKTON UNIFIED
SCHOOL DISTRICT

REVISIONS	

PROJECT NO: 2024-11

ISSUE SET: CD

ISSUE DATE: 11/22/2024

DRAWN BY: HD, TLD

STAGG HIGH
SCHOOL LIBRARY
FLOOR FINISHES
PLAN